




PRZEKRÓJ PODŁUŻNY w km 3+301,05

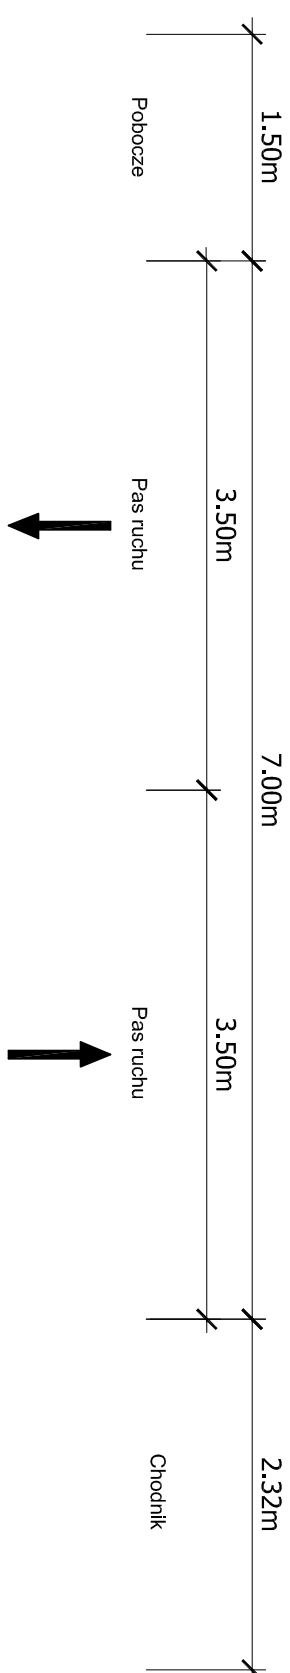


Współrzędne osi przepustu
km 3+301,05

WLOT X= 5566372,06 Y= 4462512,47

WYLOT X= 55666360,91 Y= 4462516,88

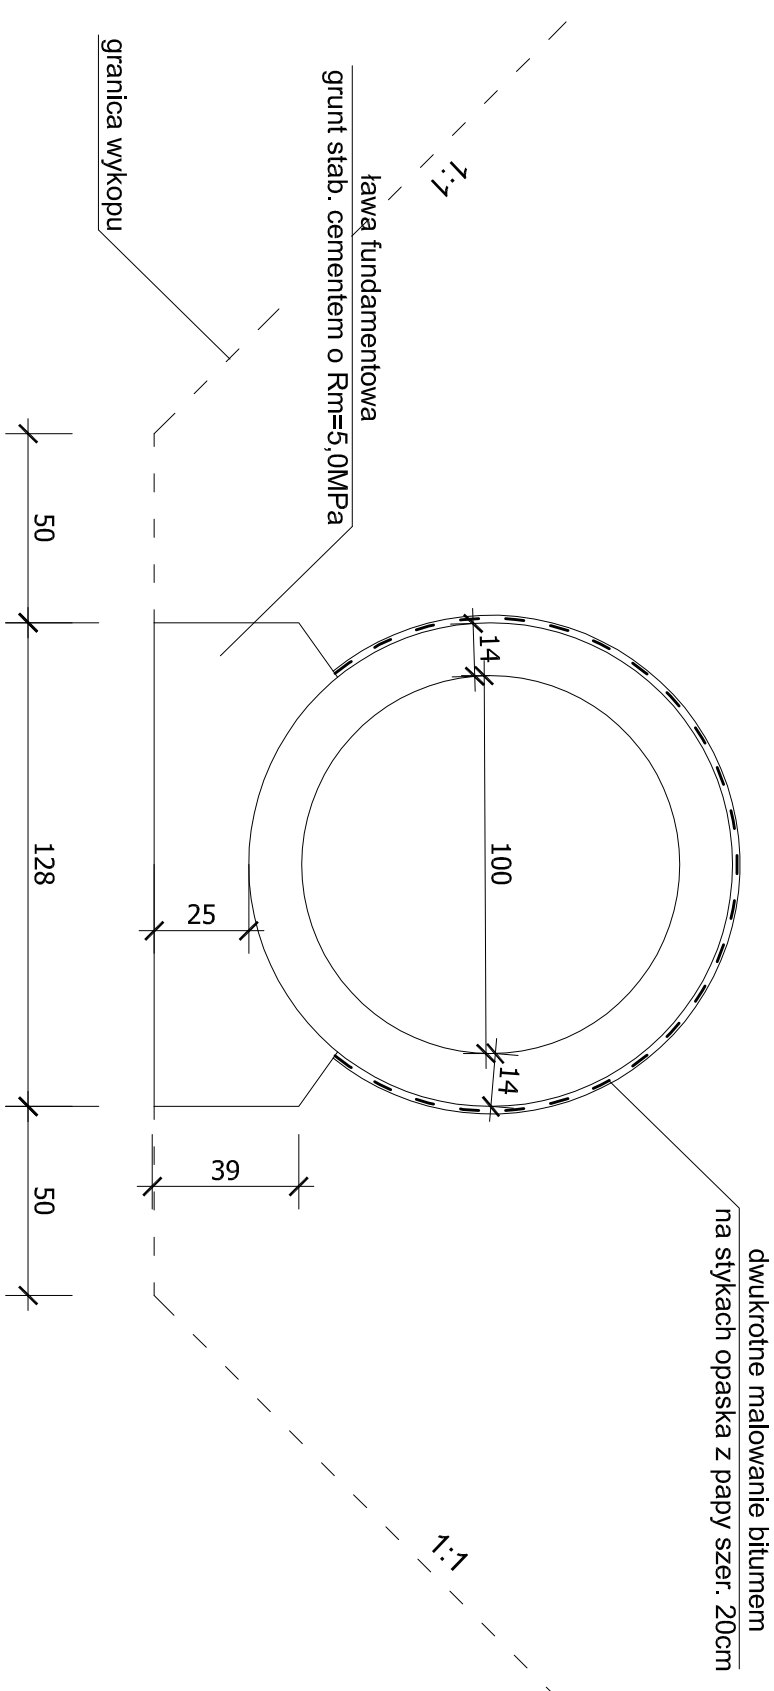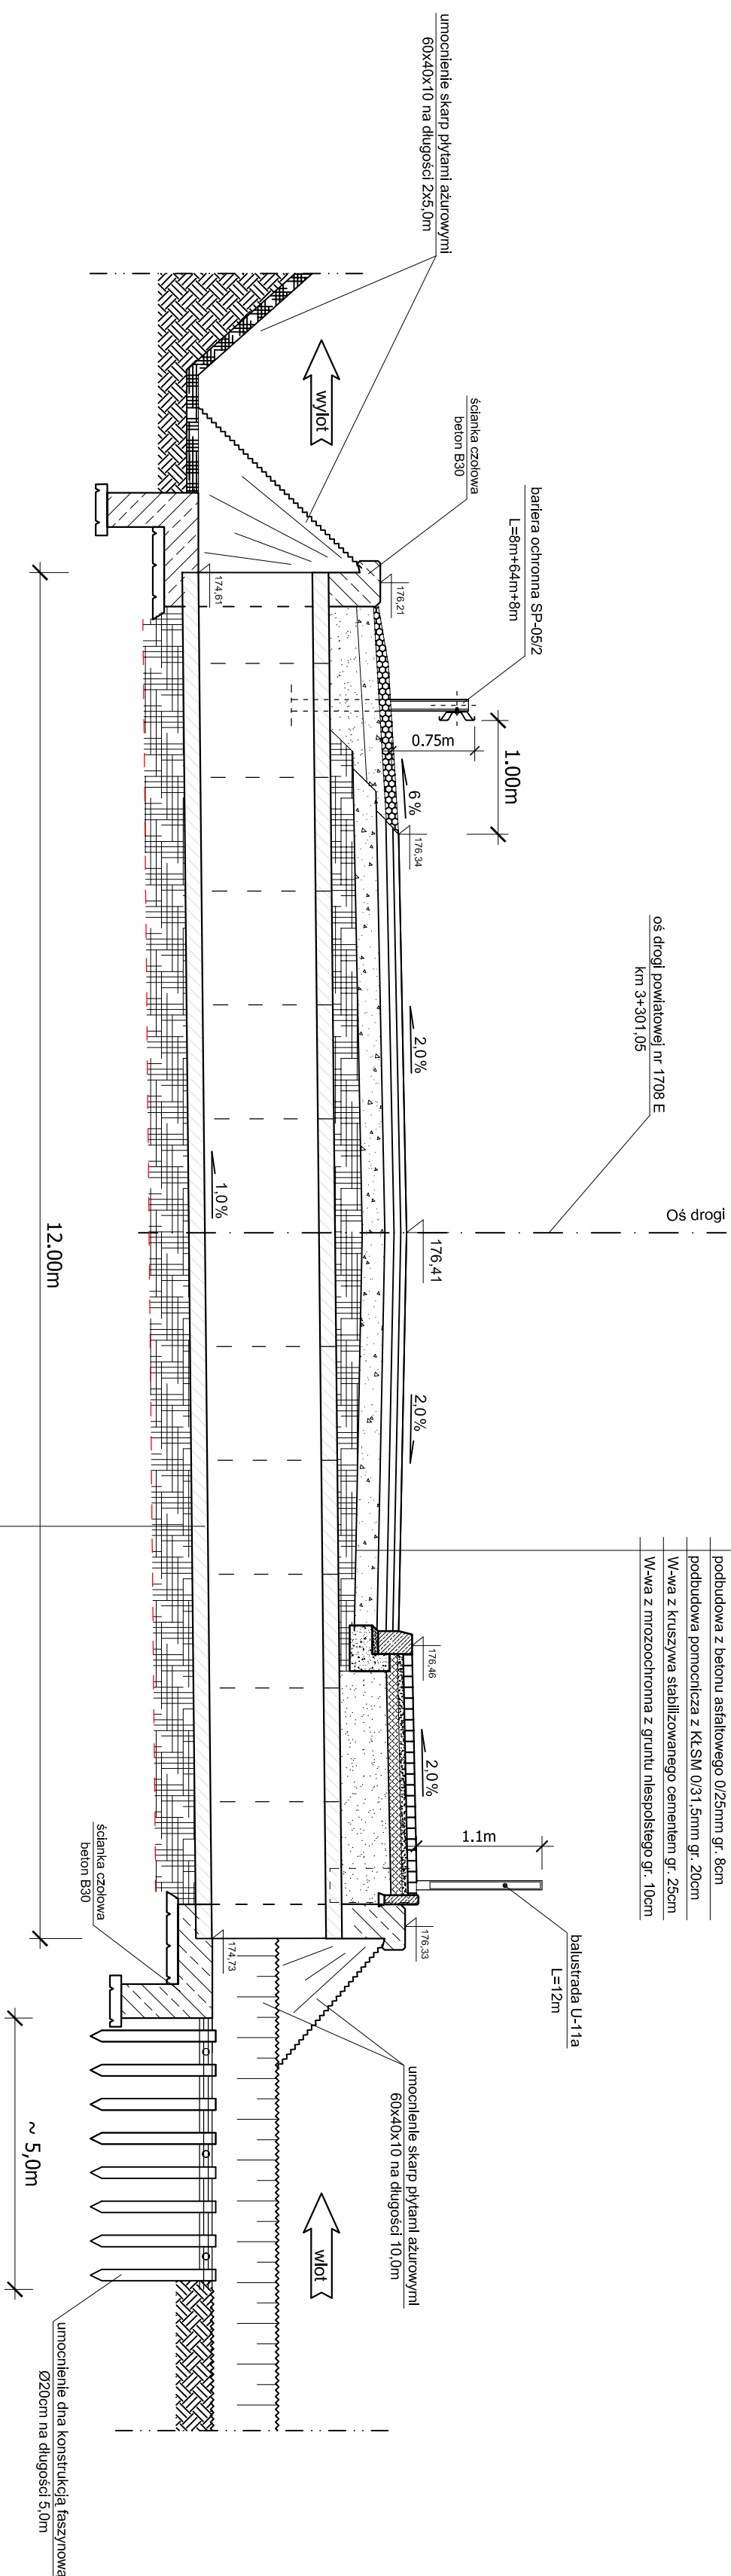

SKALA 1:20

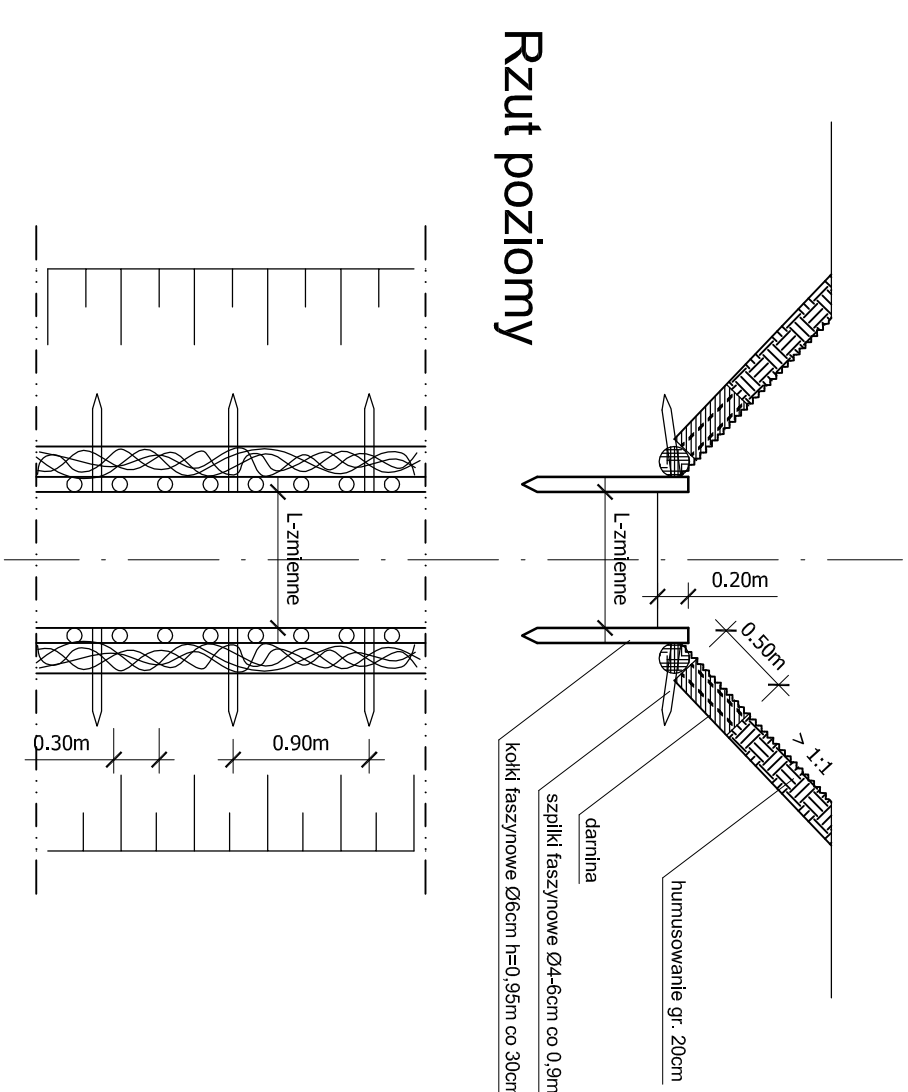[illegible]